



PROPOSED SIGN DETAIL

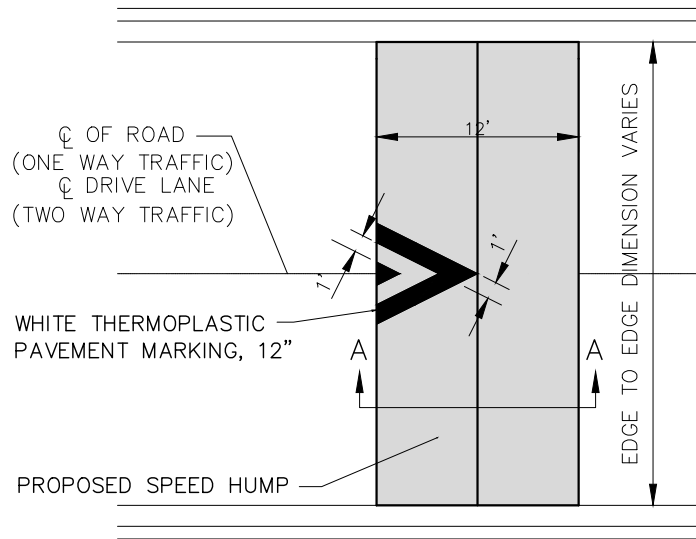

PROPOSED SPEED HUMP DETAIL

PROPOSED HOT-MIX ASPHALT SURFACE COURSE, MIX "C", N50 (IL 9.5 mm), 2 1/4" AVERAGE (1 1/2" @ EDGE OF HUMP AND 3" @ CENTER OF HUMP) (SURFACE MATERIAL SHALL BE INSTALLED IN TWO SEPARATE LIFTS)

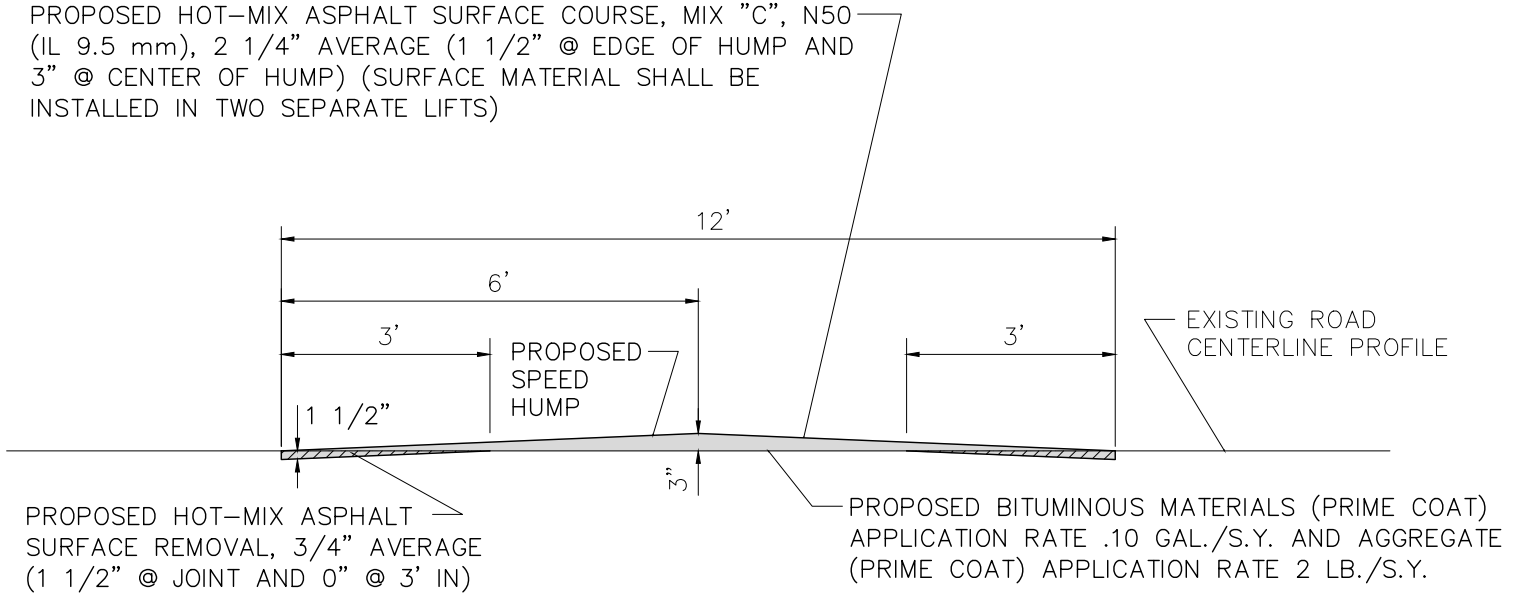

PROPOSED SPEED HUMP DETAIL (SECTION A-A)